



MRV ARCHITECTS
 1420 GLACIER AVE. #101
 JUNEAU, AK 99801
 907-586-1371
 FAX 907-463-5544
 mrv@mrvarchitects.com

MRV 1022


CONSTRUCTION DOCUMENTS
WALTER SOBOLEFF CENTER
 for
 SEALASKA HERITAGE INSTITUTE

SHEET TITLE:
 SITE PLAN

DATE: 04/10/2013
 SCALE:
 DRAWN:
 CHECKED: PV

SHEET NO.

A100

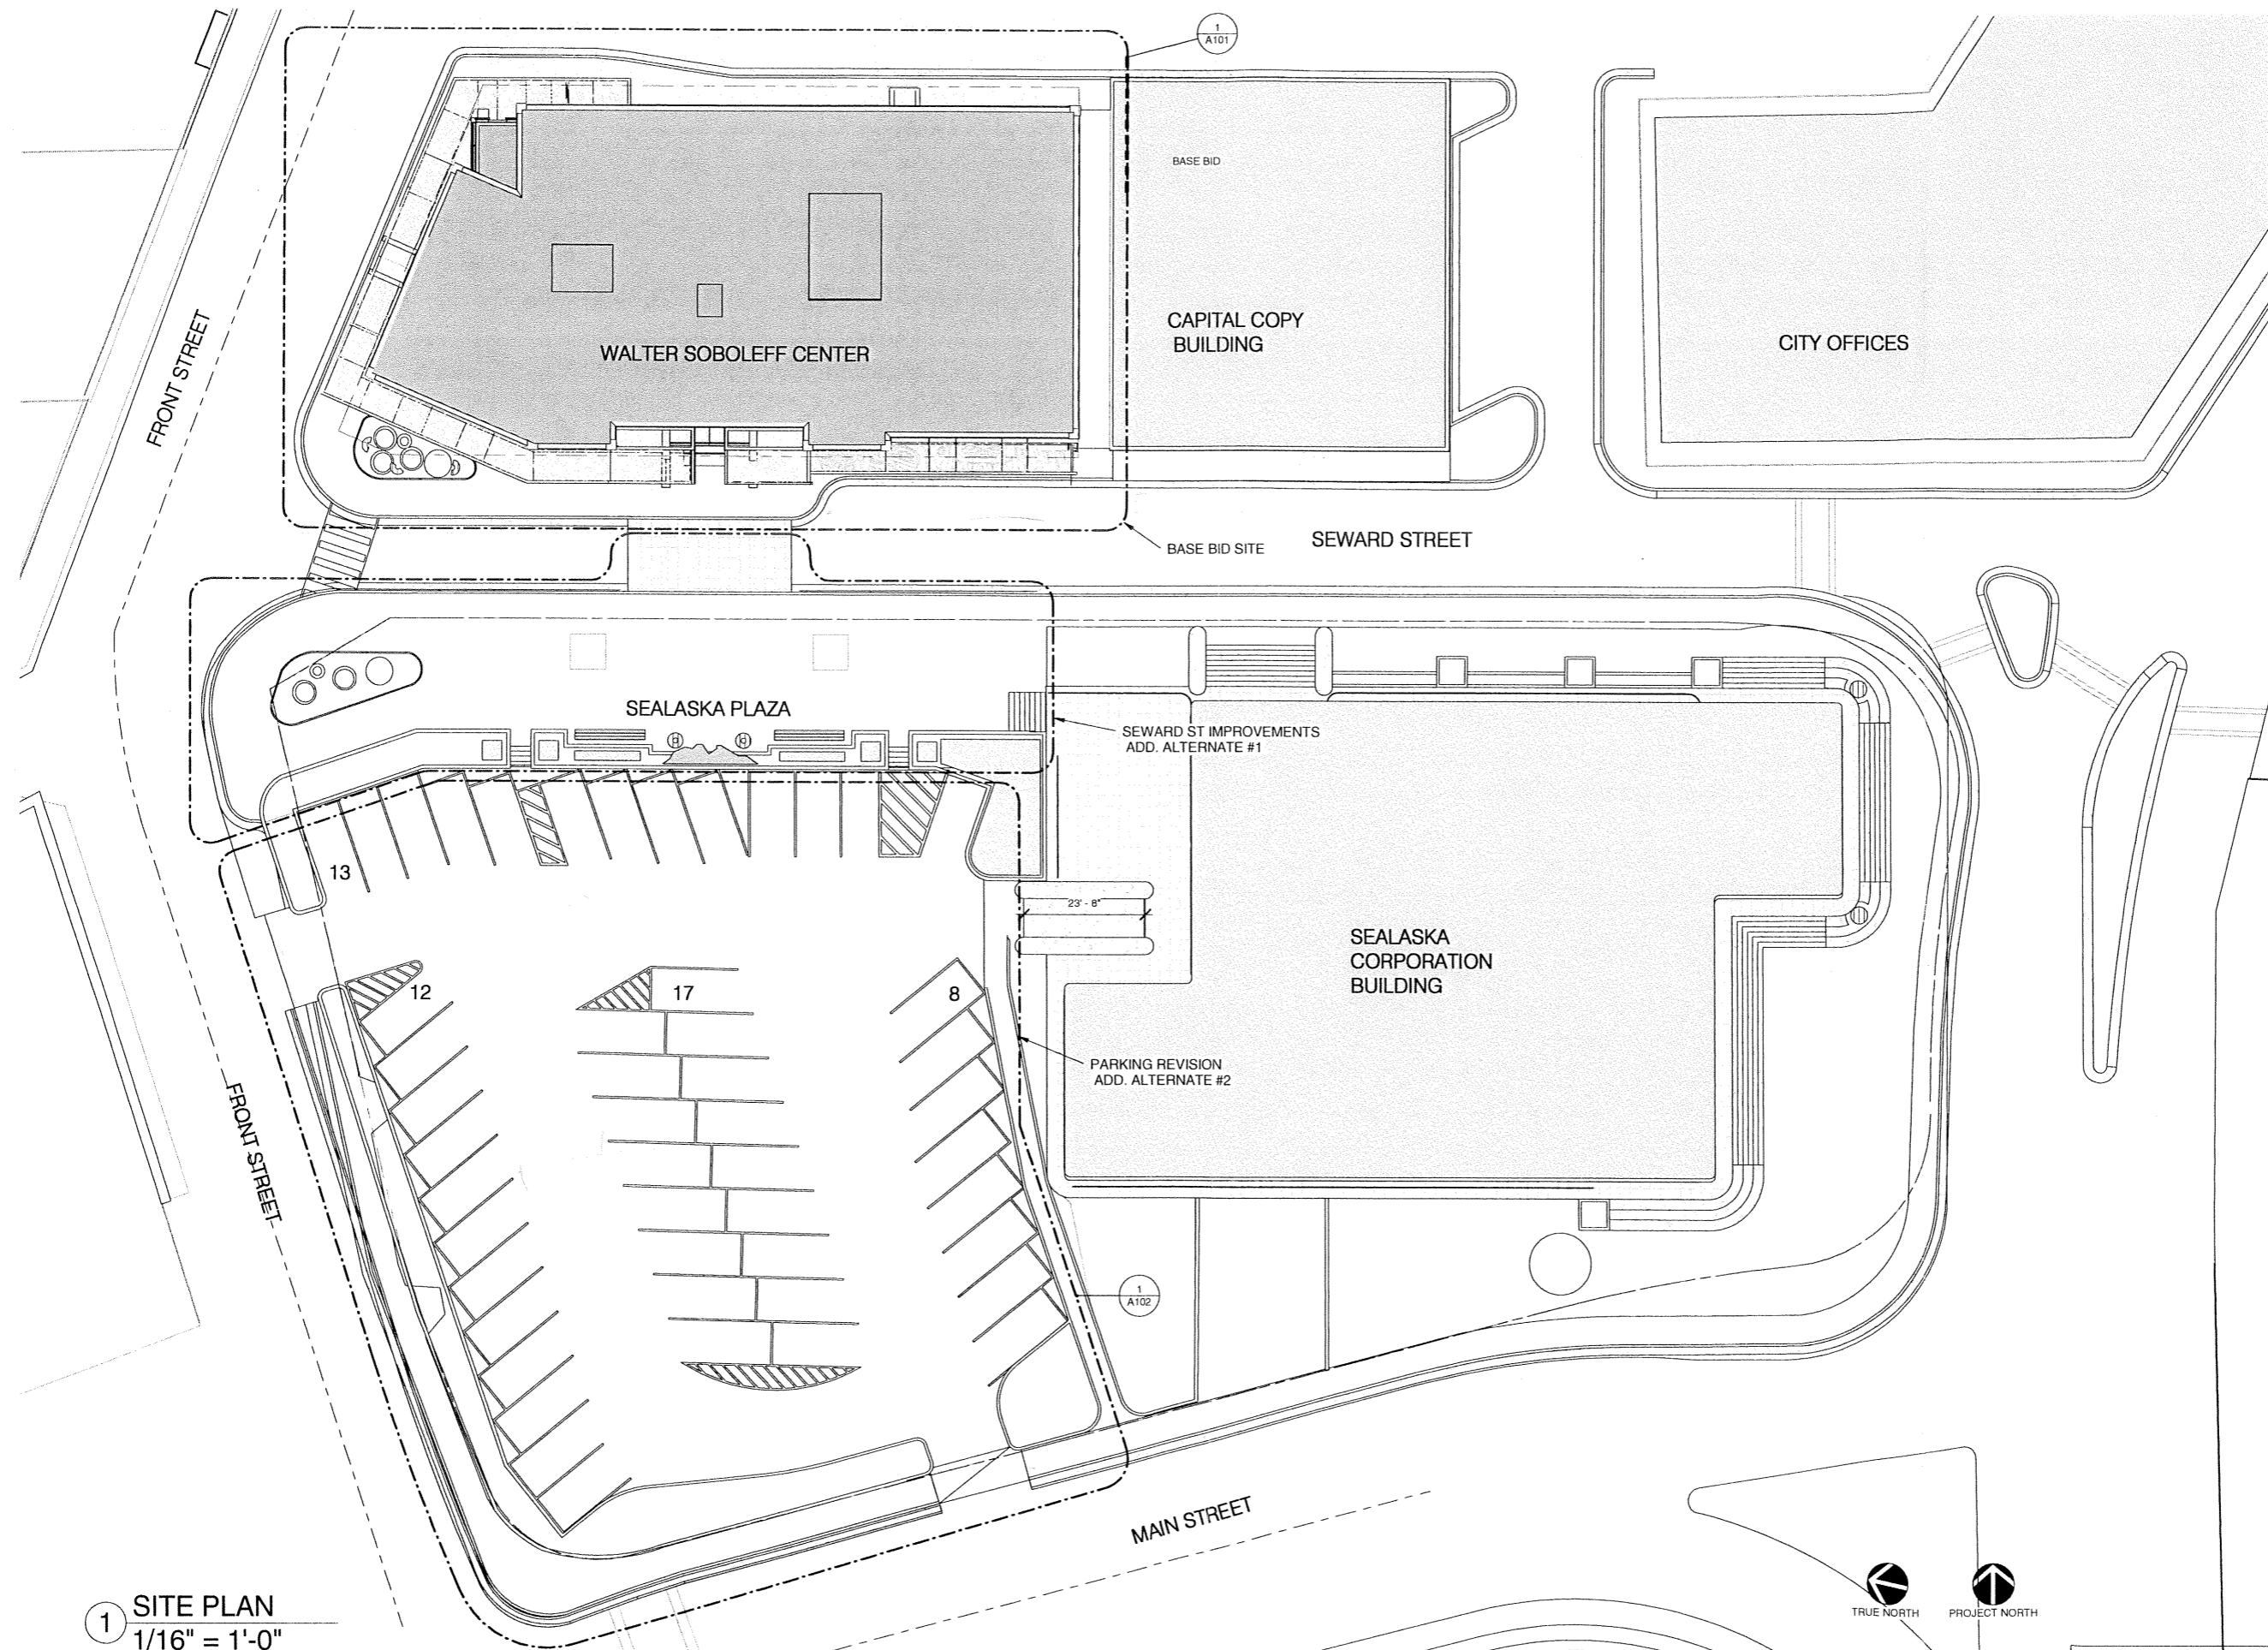

1 SITE PLAN
 1/16" = 1'-0"

NOTE: PRINT 11"x 17" IS HALF SIZE

C:\inet\Documents\SHI_MRV_CENTRAL_aprncar.rvt 4/10/2013 4:04:14 PM



MRV ARCHITECTS
 1420 GLACIER AVE. #101
 JUNEAU, AK 99801
 907-586-1371
 FAX 907-463-5544
 mrv@mrvarchitects.com


MRV 1022

CONSTRUCTION DOCUMENTS
WALTER SOBOLEFF CENTER
 for
 SEALASKA HERITAGE INSTITUTE

SHEET TITLE:
BUILDING SITE PLAN

DATE: 04/10/2013
 SCALE:
 DRAWN:
 CHECKED: PV

SHEET NO.
A101

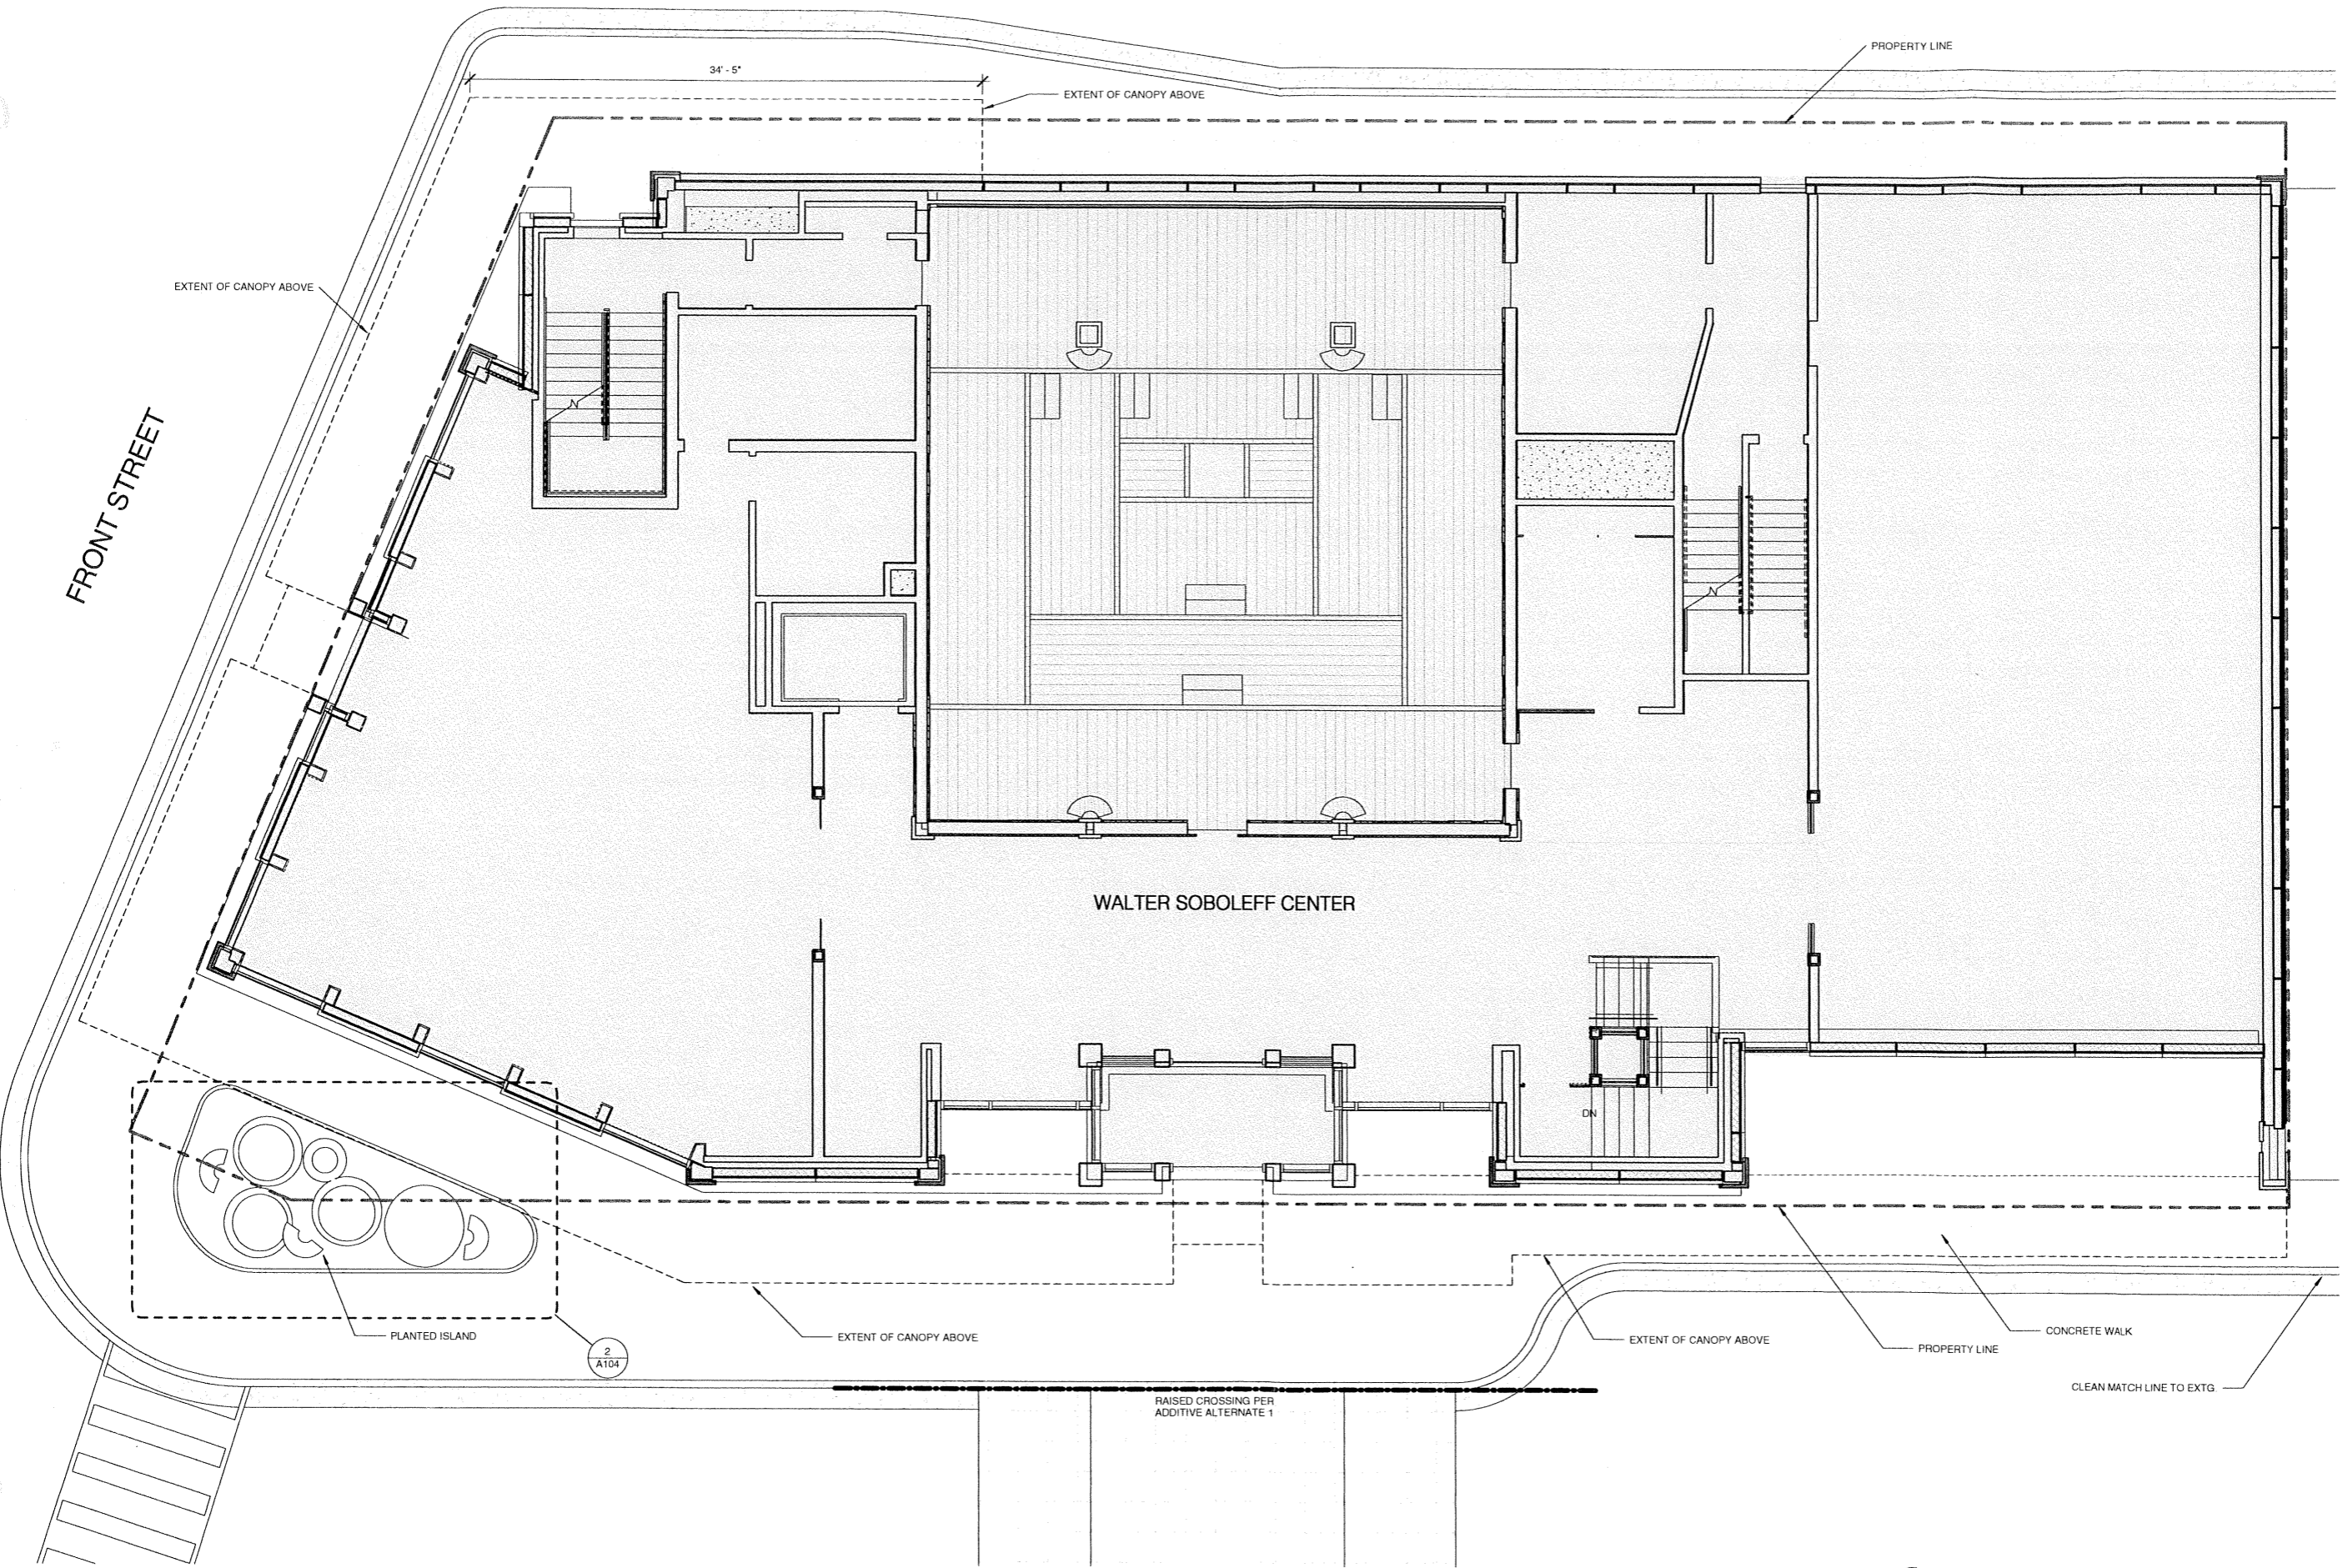

1 BUILDING SITE PLAN
 3/16" = 1'-0"



NOTE: PRINT 11"x 17" IS HALF SIZE

4/10/2013 4:02:55 PM C:\entel\Documents\SHI\MRV_CENTRAL_spencer.rvt



MRV ARCHITECTS
 1420 GLACIER AVE. #101
 JUNEAU, AK 99801
 907-586-1371
 FAX 907-463-5544
 mrv@mrvarchitects.com

MRV 1022


CONSTRUCTION DOCUMENTS
WALTER SOBOLEFF CENTER
 for
 SEALASKA HERITAGE INSTITUTE

SHEET TITLE:
 SITE ALTERNATE #1


DATE: 04/10/2013
 SCALE:
 DRAWN:
 CHECKED: PV

SHEET NO.

A102

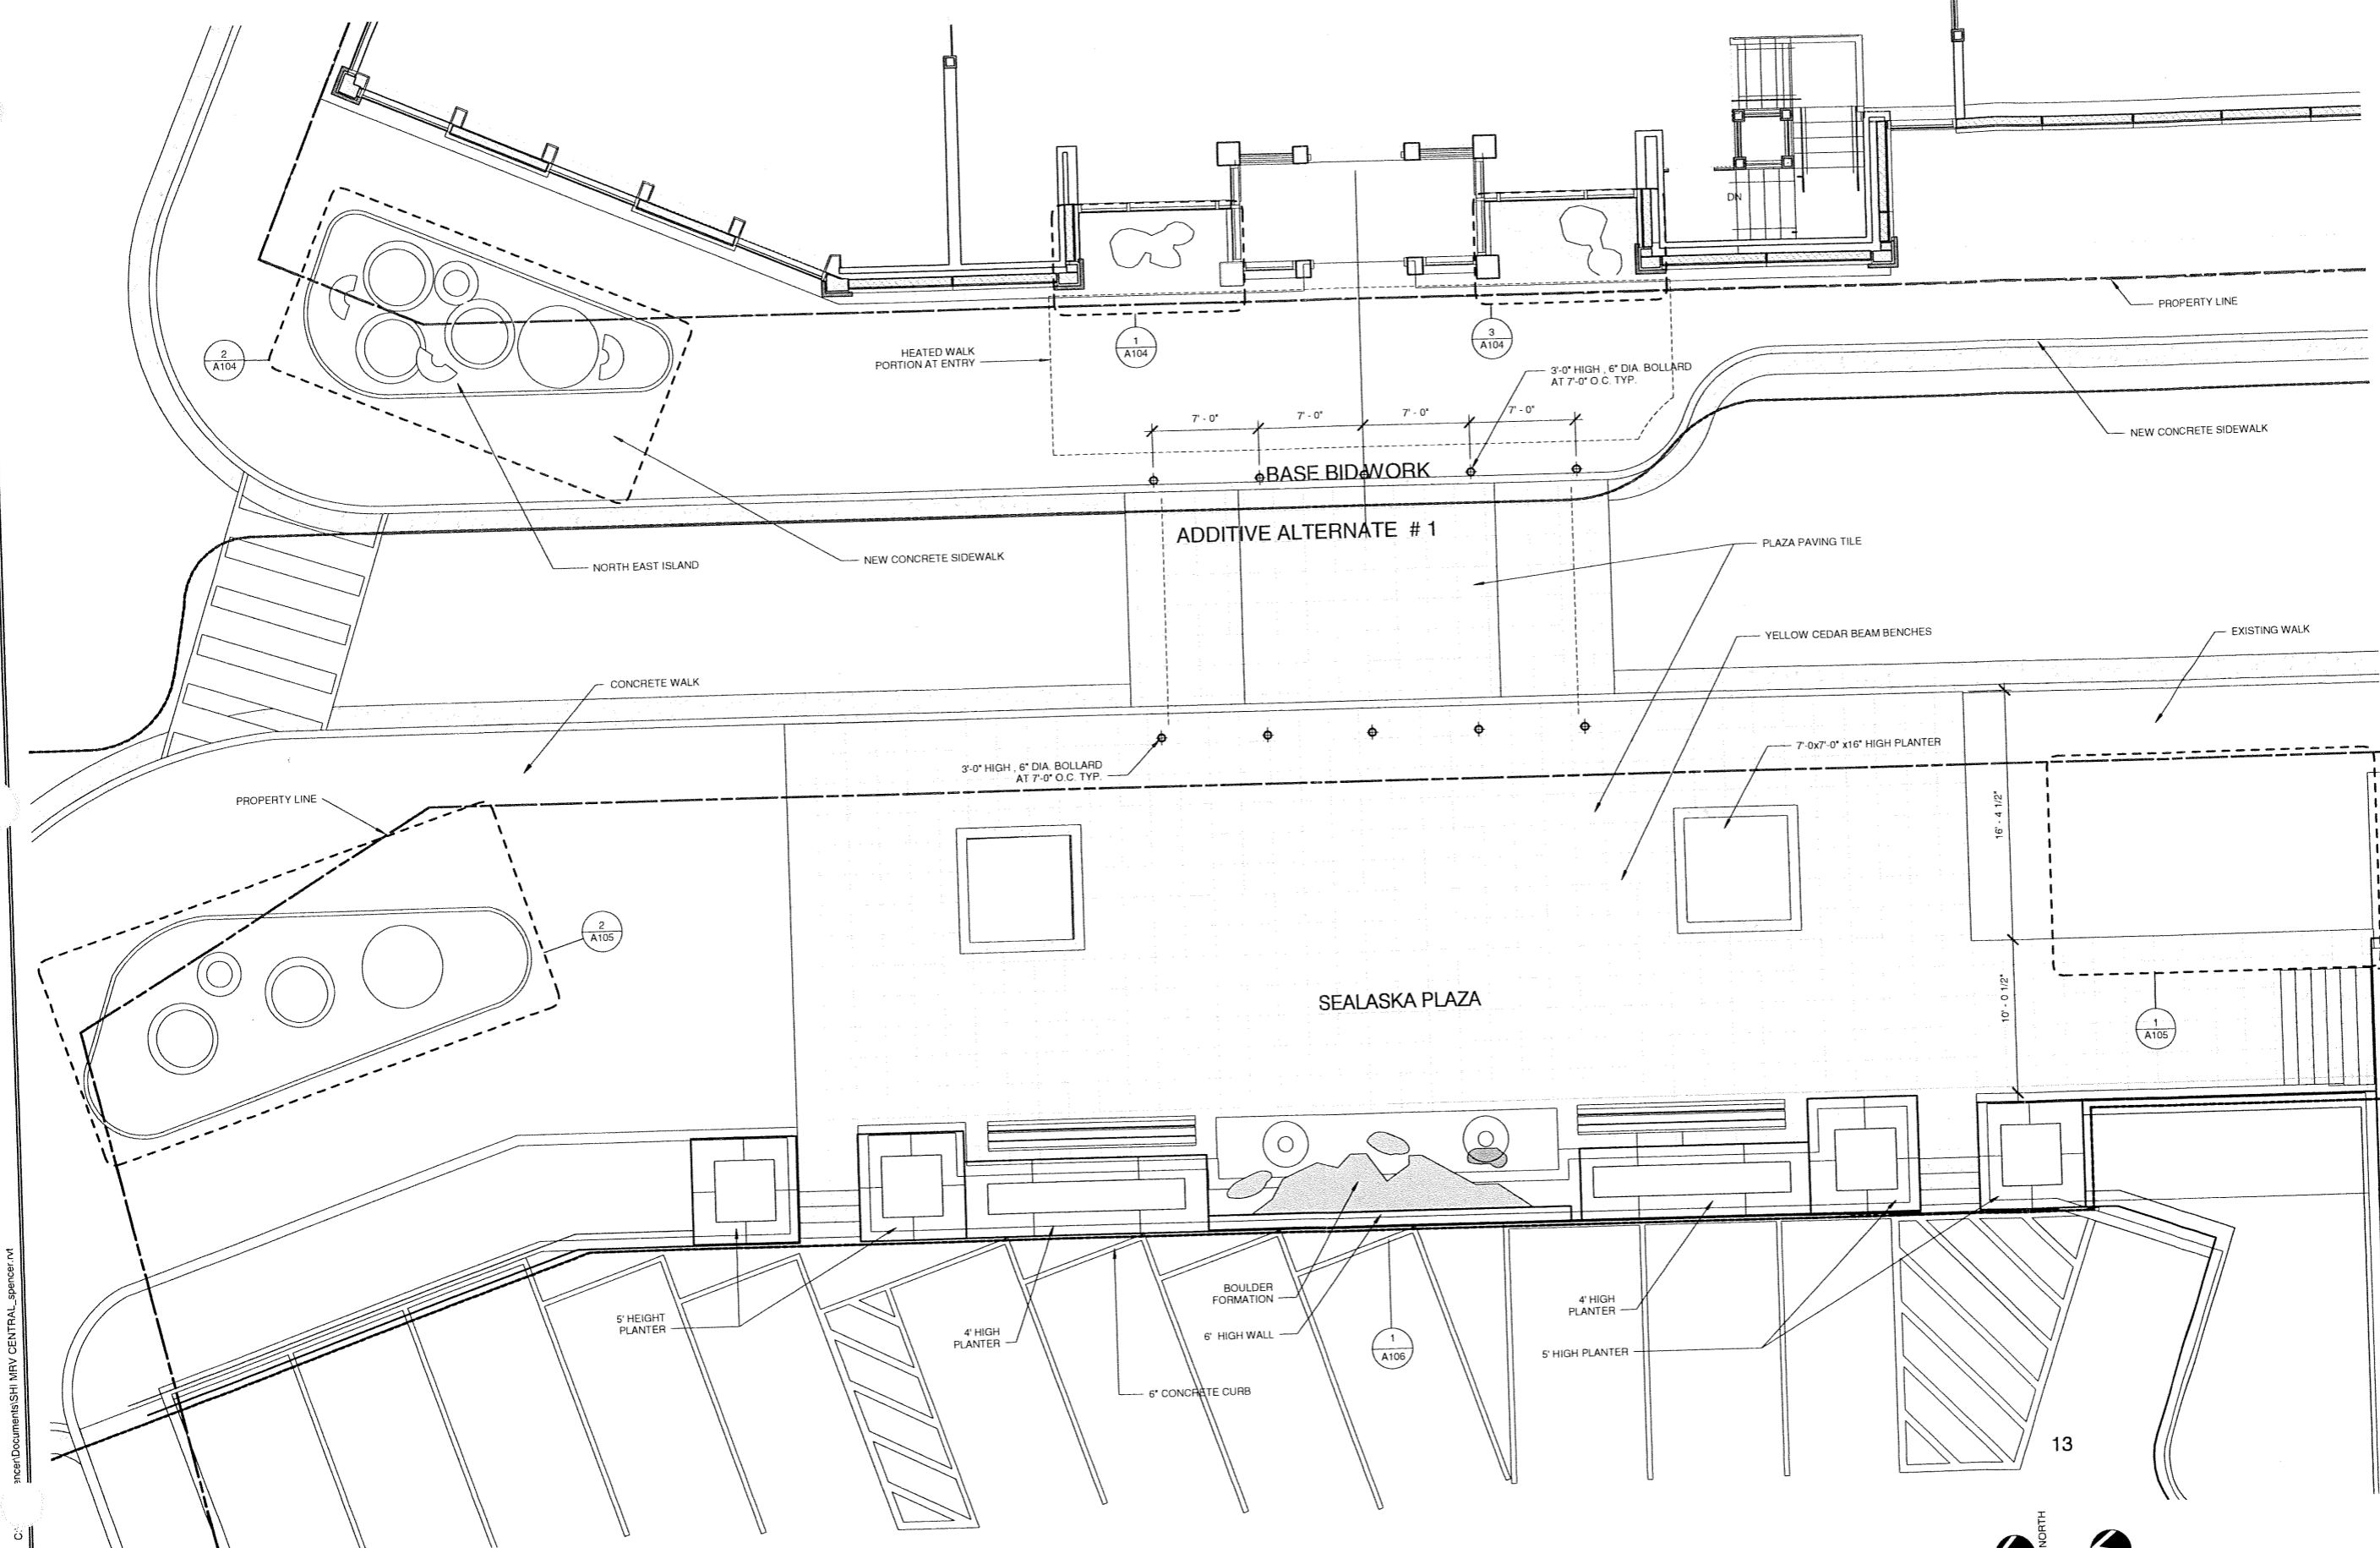

1 PLAZA ENLARGED PLAN
 3/16" = 1'-0"

 

NOTE: PRINT 11"x 17" IS HALF SIZE

C:\pacer\Documents\SHI_MRV_CENTRAL_spencer.rvt 10/2013 4:02:36 PM



MRV ARCHITECTS
 1420 GLACIER AVE. #101
 JUNEAU, AK 99801
 907-586-1371
 FAX 907-463-5544
 mrv@mrvarchitects.com

MRV 1022


CONSTRUCTION DOCUMENTS
WALTER SOBOLEFF CENTER
 for
 SEALASKA HERITAGE INSTITUTE

SHEET TITLE:
 PLAN - BASEMENT


DATE: 04/10/2013
 SCALE:
 DRAWN:
 CHECKED: PV

SHEET NO.

A200

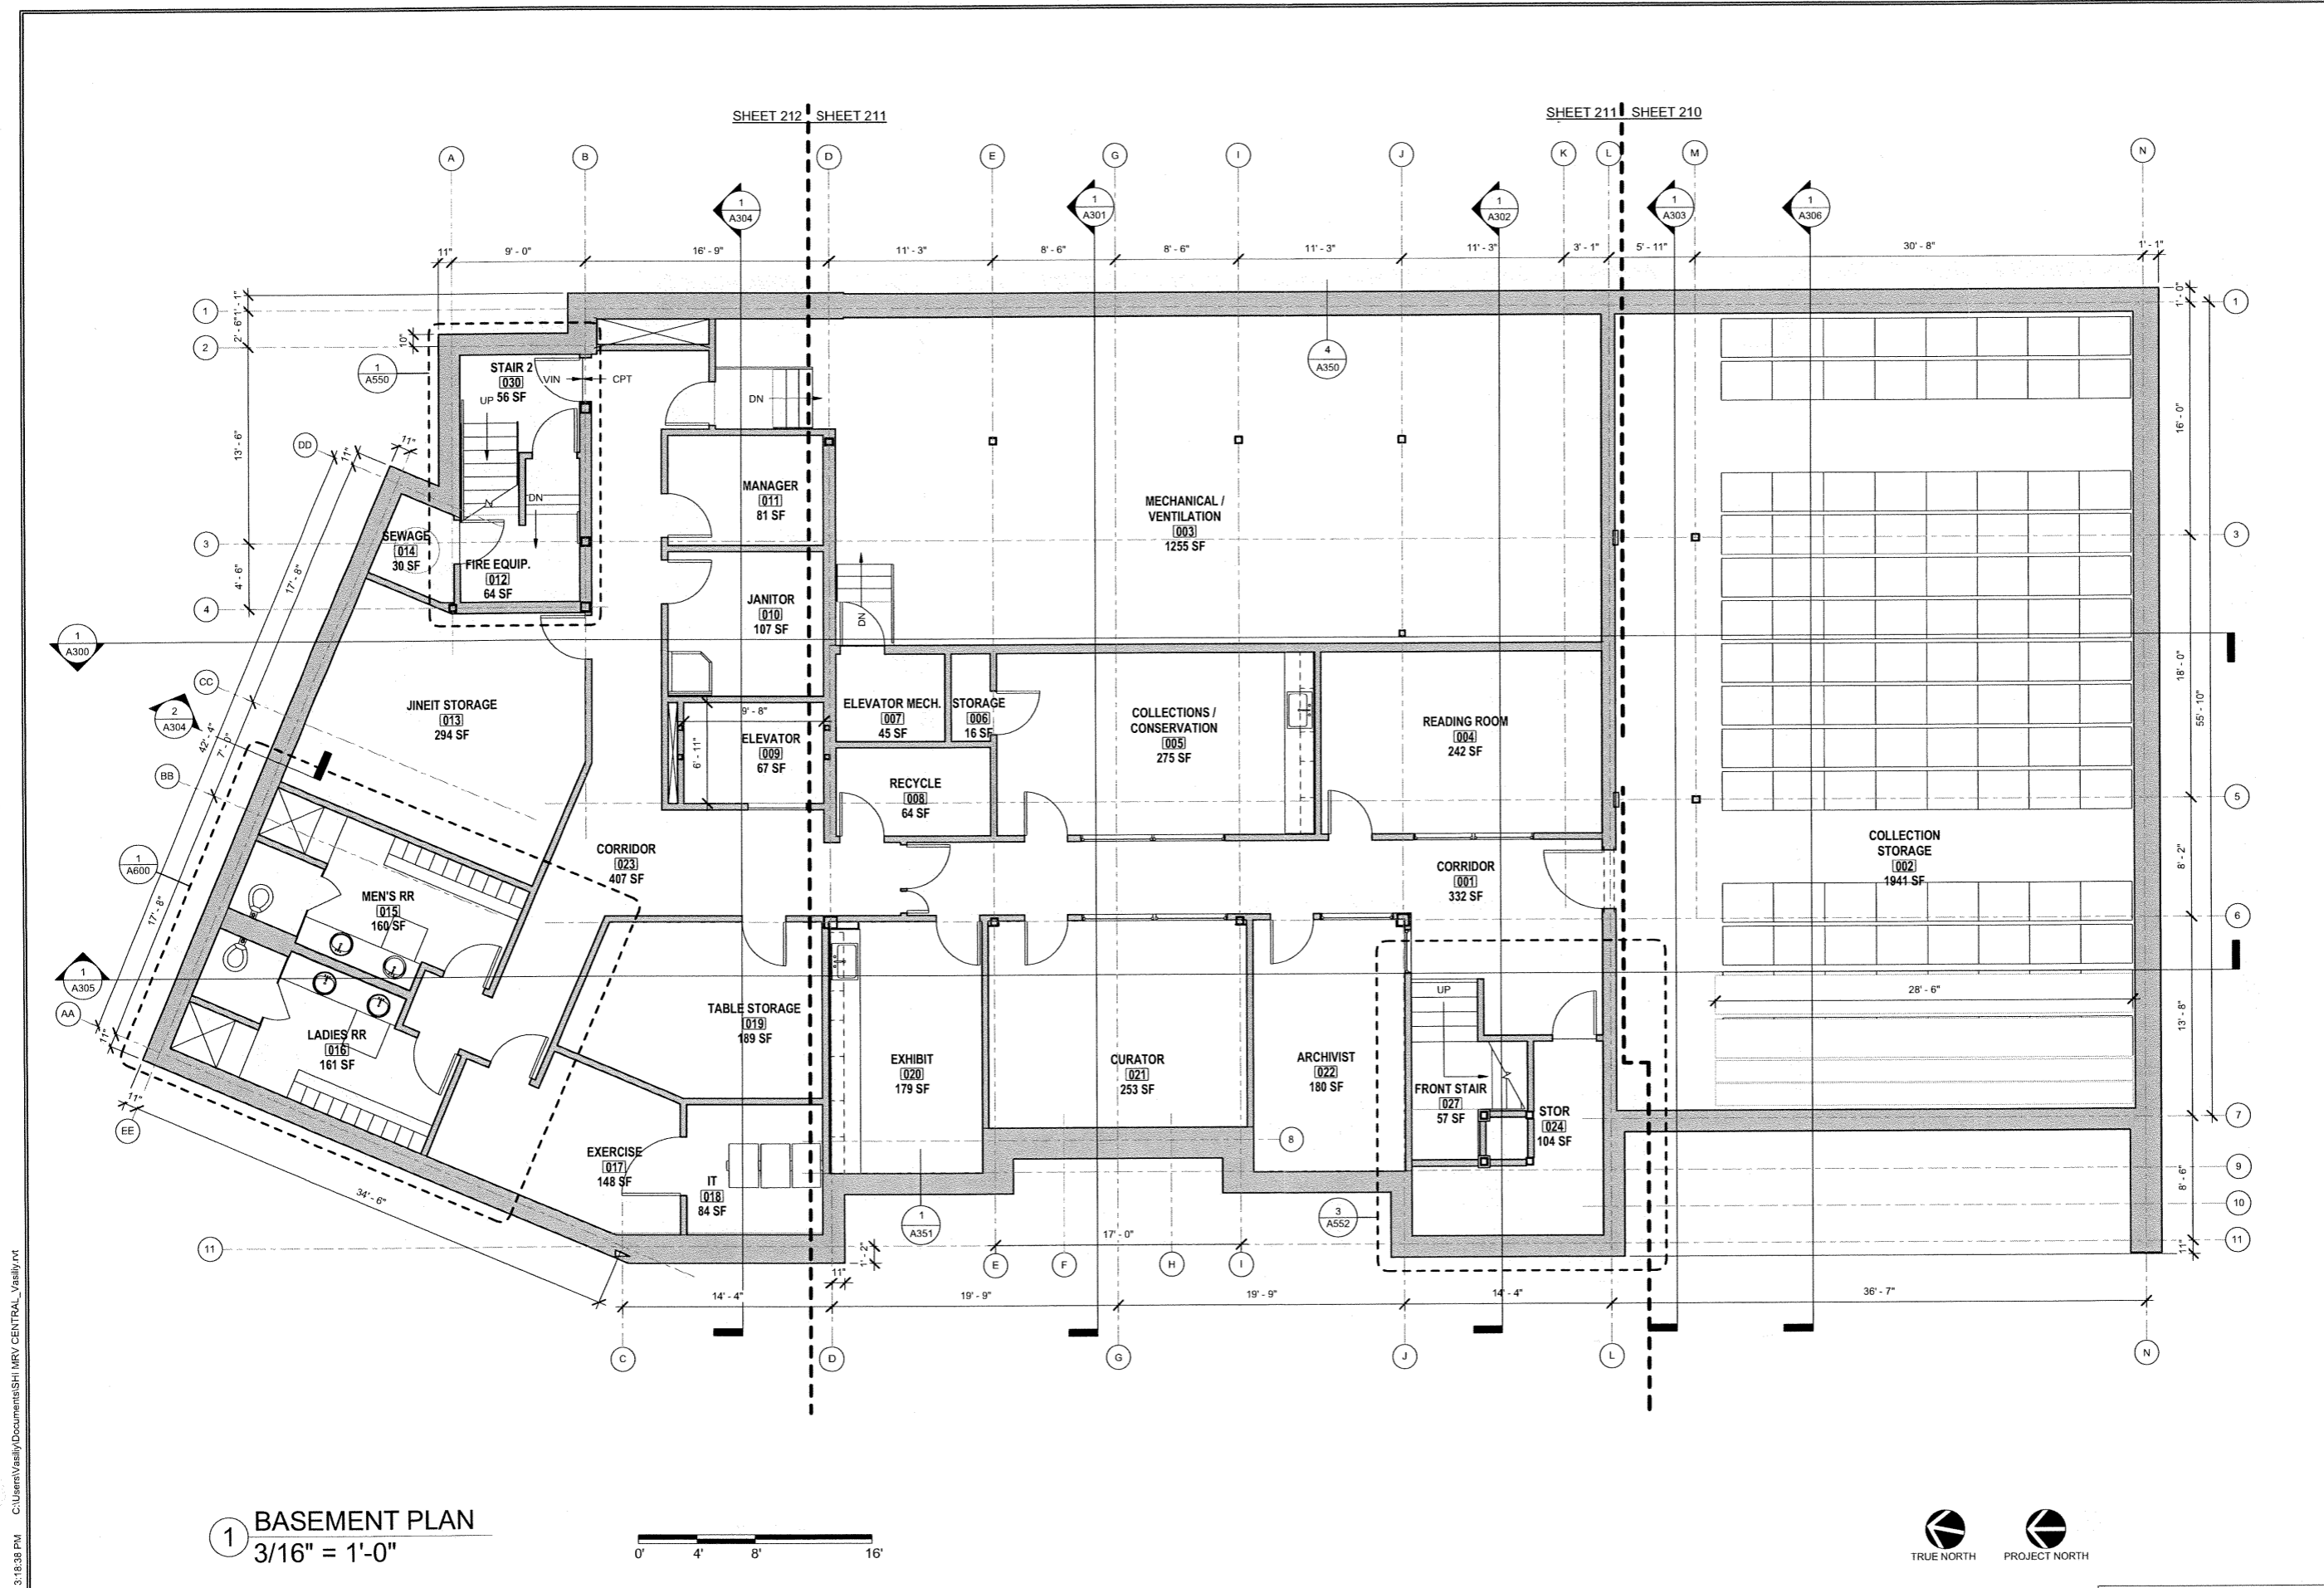

1 BASEMENT PLAN
 3/16" = 1'-0"

 

NOTE: PRINT 11"x 17" IS HALF SIZE

4/10/2013 3:18:38 PM C:\Users\vaally\Documents\SHI_MRV CENTRAL_Vaally.rvt



MRV ARCHITECTS
 1420 GLACIER AVE. #101
 JUNEAU, AK 99801
 907-586-1371
 FAX 907-463-5544
 mrv@mrvarchitects.com

MRV 1022


CONSTRUCTION DOCUMENTS
WALTER SOBOLEFF CENTER
 for
 SEALASKA HERITAGE INSTITUTE

SHEET TITLE:
 SHATTUCK WAY
 ELEVATION

DATE: 04/10/2013
 SCALE:
 DRAWN:
 CHECKED: PV

SHEET NO.

A402

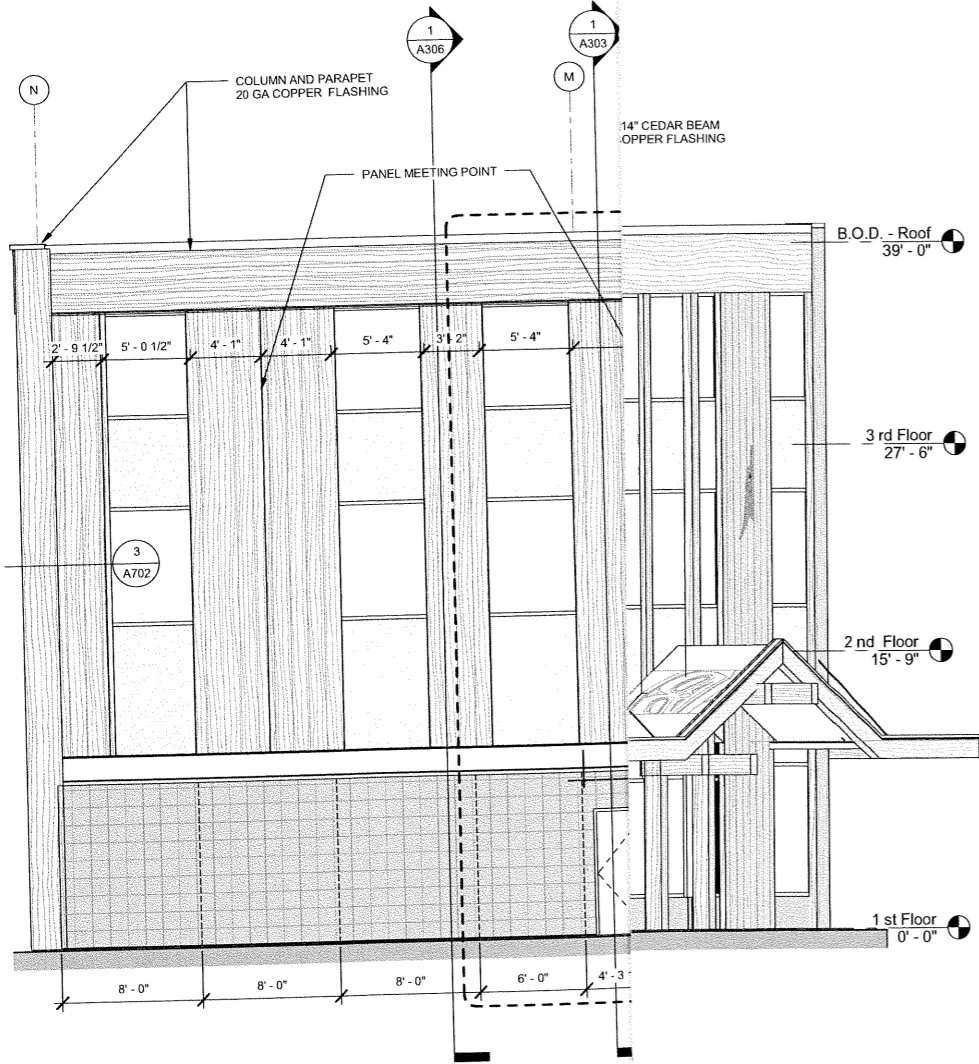

① SHATTUCK WAY ELEVATION
 3/16" = 1'-0"

NOTE: PRINT 11"x 17" IS HALF SIZE